


Schematic Diagram of a home

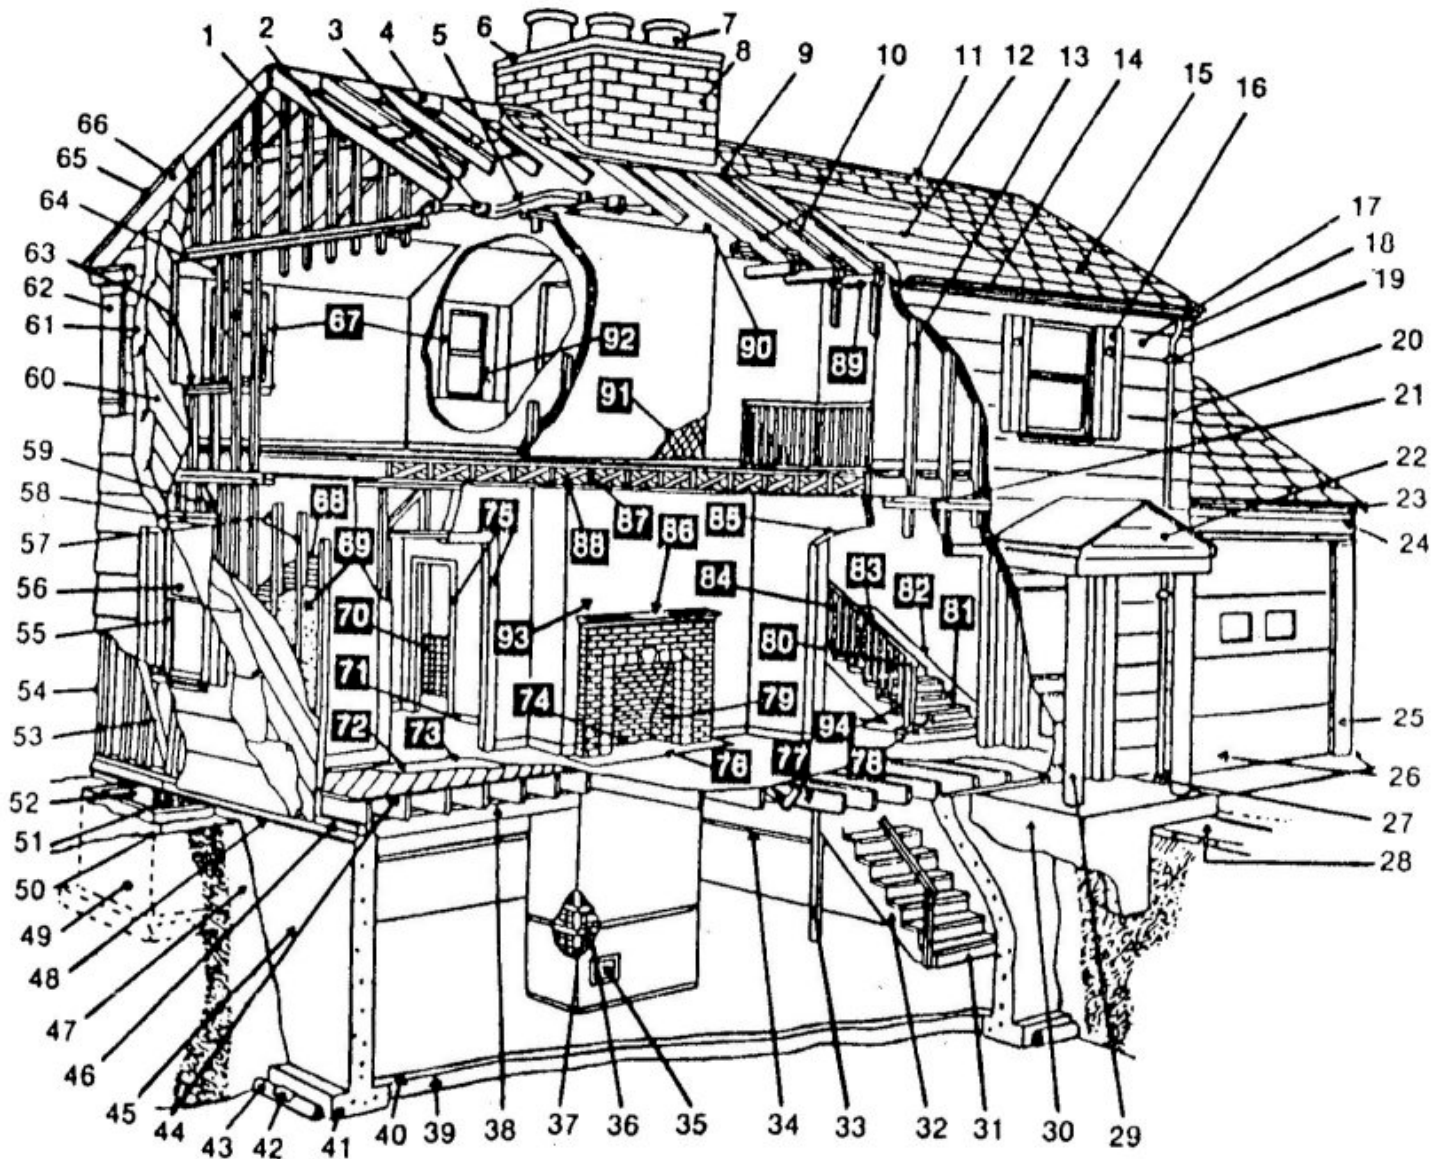

- | | | | |
|-------------------------|------------------------|----------------------|----------------------|
| 1. Gable stud | 25. Door jamb | 49. Window well wall | 73. Finish floor |
| 2. Collar beam | 26. Garage door shoe | 50. Grade line | 74. Ash dump |
| 3. Ceiling joist | 27. Downspout shoe | 51. Basement sash | 75. Door trim-casing |
| 4. Ridge board | 28. Sidewalk | 52. Window well | 76. Fireplace hearth |
| 5. Insulation | 29. Entrance post | 53. Corner brace | 77. Floor joists |
| 6. Chimney cap | 30. Entrance platform | 54. Corner stud | 78. Stair riser |
| 7. Chimney flues | 31. Stair riser | 55. Window frame | 79. Fire brick |
| 8. Chimney | 32. Stair stringer | 56. Window light | 80. Newel cap |
| 9. Chimney flashing | 33. Girder post | 57. Wall studs | 81. Stair tread |
| 10. Rafters | 34. Chair rail | 58. Header | 82. Finish stringer |
| 11. Ridge | 35. Cleanout door | 59. Window cripple | 83. Stair rail |
| 12. Roof boards | 36. Furring strips | 60. Wall sheathing | 84. Balusters |
| 13. Stud | 37. Corner stud | 61. Building paper | 85. Plaster arch |
| 14. Eave gutter | 38. Girder | 62. Pilaster | 86. Mantel |
| 15. Roofing | 39. Gravel fill | 63. Rough header | 87. Floor joists |
| 16. Blind or shutter | 40. Concrete floor | 64. Window stud | 88. Bridging |
| 17. Bevel siding | 41. Foundation footing | 65. Cornice moulding | 89. Lookout |
| 18. Downspout gooseneck | 42. Paper strip | 66. Facia board | 90. Attic space |
| 19. Downspout strap | 43. Drain tile | 67. Window casing | 91. Metal lath |
| 20. Downspout leader | 44. Diagonal subfloor | 68. Lath | 92. Window sash |
| 21. Double plate | 45. Foundation wall | 69. Insulation | 93. Chimney breast |
| 22. Entrance canopy | 46. Sill plate | 70. Wainscotting | 94. Newel |
| 23. Garage cornice | 47. Backfill | 71. Baseboard | |
| 24. Facia | 48. Termite shield | 72. Building paper | |